

Applications

- Civil
- Commercial
- Domestic



Attributes

- Infill material can match surrounding surfaces
- WC4545AS Wunder-Covers are laser cut and fabricated from 3mm high grade steel
- WC4545AS Wunder-Covers are suitable for trafficked areas up to Class C loading (when correctly installed in a tradesman like manner)
- Available in hot-dipped galv or 316 stainless steel


Features


- Neoprene seal fitted to seal lid (if requested)
- Easy tilt-and-slide lid removal/replacement
- Generous 100mm flange around outside of frame allows the unit to be orientated to best suit the paving etc
- Saftey-net-ready

Lid weight (unfilled): 9.05Kg
Frame weight :7.63Kg
Total weight (unfilled) :16.68Kg

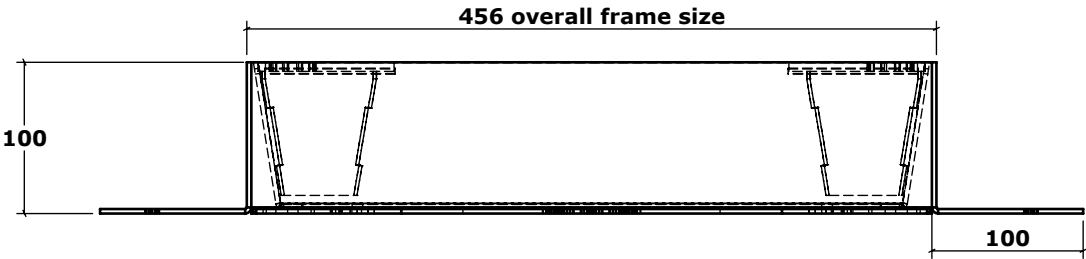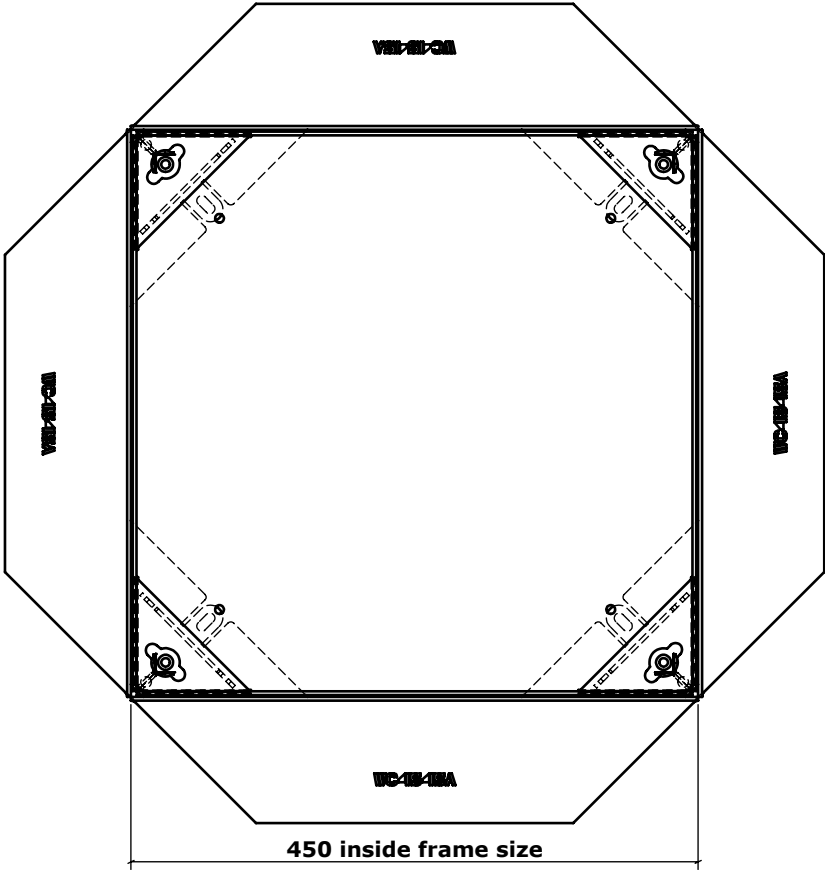

| | | | | | | | | | | |
|-----|---|----------|----|----------|------|---|----------------------|------------|---------------------------|--------|
| Rev | Modification | Date | By | Material | mm | CUSTOMER Advanced Traffic Supplies Monarch Sheetmetals Ltd Phone: 09 636 8604 Fax: 09 634 7380 | Date | 14/08/2014 | TITLE WC4545A Assembly | |
| | | | | Finish | | | Name | SM | | |
| A | Changed to new lift lug/New corner gusset | 14/08/14 | SM | Scale | 1:10 | Weight: 16.68Kg | Units in Millimetres | | DWG NO: WC4545A Assembly | Rev: A |

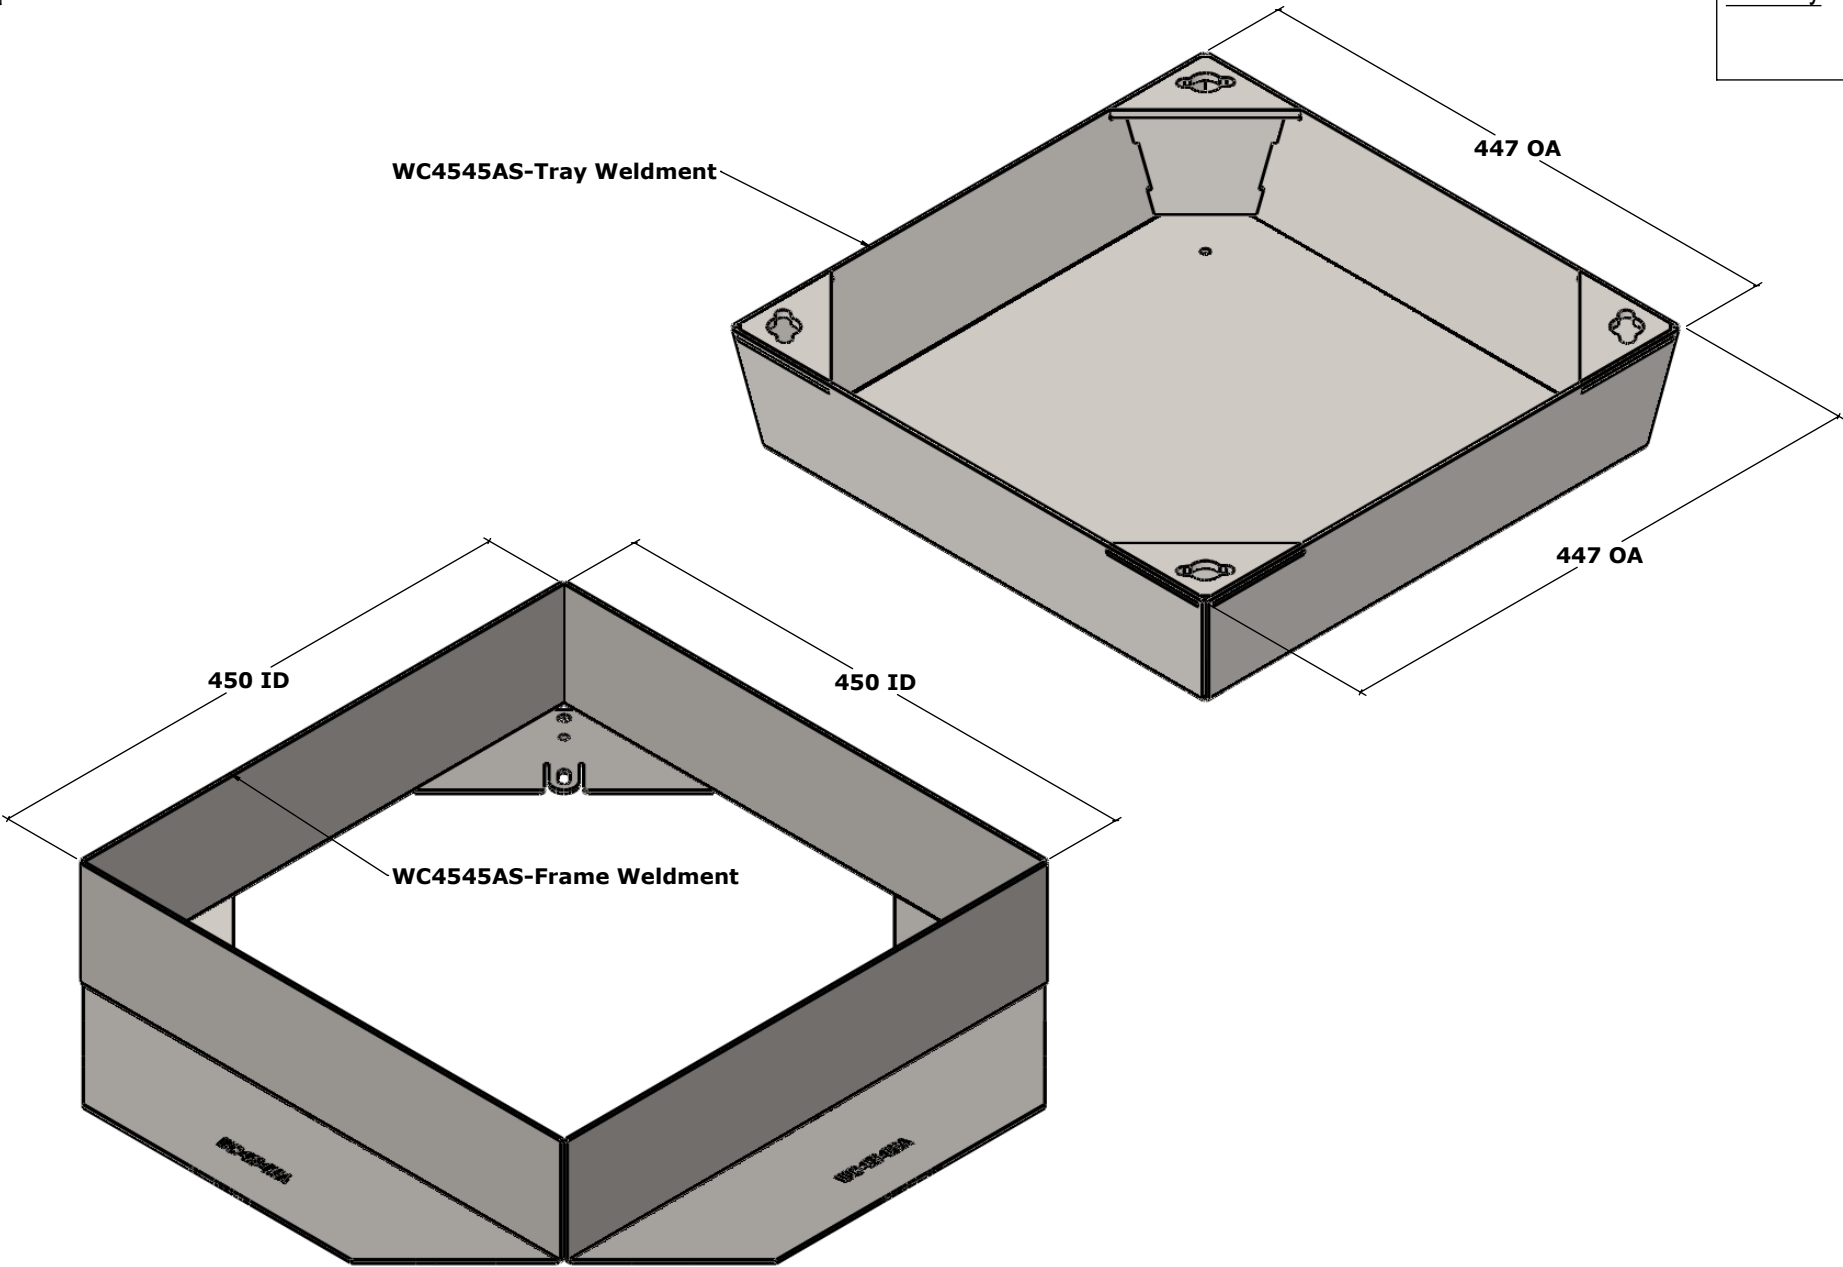
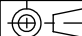
| | | | | | | | | | | | | | |
|--|--------------|------|----|------------|------|-----------------|---|----------------------|------------|---|------------------------------------|------|--|
| Rev | Modification | Date | By | Material | mm | | CUSTOMER Advanced Traffic Supplies | Date | 14/08/2014 | | TITLE WC4545A Assembly-Exploded | | |
| | | | | Finish | | | | Name | SM | | | | |
| | | | SM | Scale | 1:10 | Weight: 16.68Kg | Monarch Sheetmetals Ltd Phone: 09 636 8604 Fax: 09 634 7380 | Units in Millimetres | |  | DWG NO: WC4545A Assembly-Exploded | Rev: | |
| THE INFORMATION CONTAINED IN THIS DRAWING IS THE SOLE PROPERTY OF MONARCH SHEETMETALS LTD. ANY REPRODUCTION IN PART OR AS A WHOLE WITHOUT THE WRITTEN PERMISSION OF MONARCH SHEETMETALS LTD IS PROHIBITED | | | | Router No: | | | | | | | | | |